

CONNECTION TO EXISTING M7 CYCLEWAY

M7 MOTORWAY

M4 MOTORWAY

**FOR CONTRACT**

These designs, plans & specifications and the copyright therein are the property of the Architect and must not be used, reproduced or copied wholly or in part without the written permission of this office.

FIGURED DIMENSIONS TO BE USED IN PREFERENCE TO SCALING. ALL DIMENSIONS TO BE CHECKED ON SITE

THIS DOCUMENT NOT TO BE USED FOR CONSTRUCTION UNLESS SIGNED & ISSUED FOR CONSTRUCTION

ISSUE	REV.	DESCRIPTION	DATE
E	01	ISSUE FOR CONTRACT	19.05.2017
D	01	TENDER ISSUE	06.04.2017
C	01	TENDER ISSUE	03.04.2017
B	01	TENDER ISSUE	31.03.2017
A	01	TENDER ISSUE	24.03.2017



**SBA ARCHITECTS**

Commercial Industrial Residential Retail Interior Design

Suite 702, 83 Mount Street, North Sydney NSW 2060

T 02 9929 9988 F 02 9929 8899  
E info@sbaarch.com.au W www.sbaarch.com.au

BUILDER



CLIENT



PROJECT  
**CALIBRE INDUSTRIAL ESTATE**  
BUILDING 3  
60 Wallgrove Road, Eastern Creek

TITLE  
**ESTATE SITE PLAN**

DATE	06.04.2017	PROJECT No.	16185
SCALE	1:1000 @ A1	DRAWN	SBA
CHECKED	-	DWG No.	GA-101
APPROVED	-	ISSUE	E

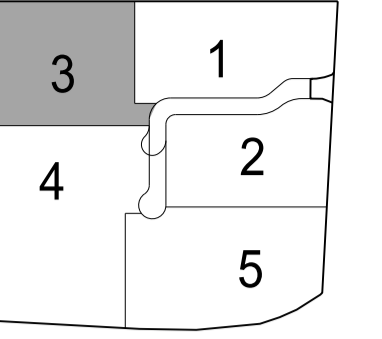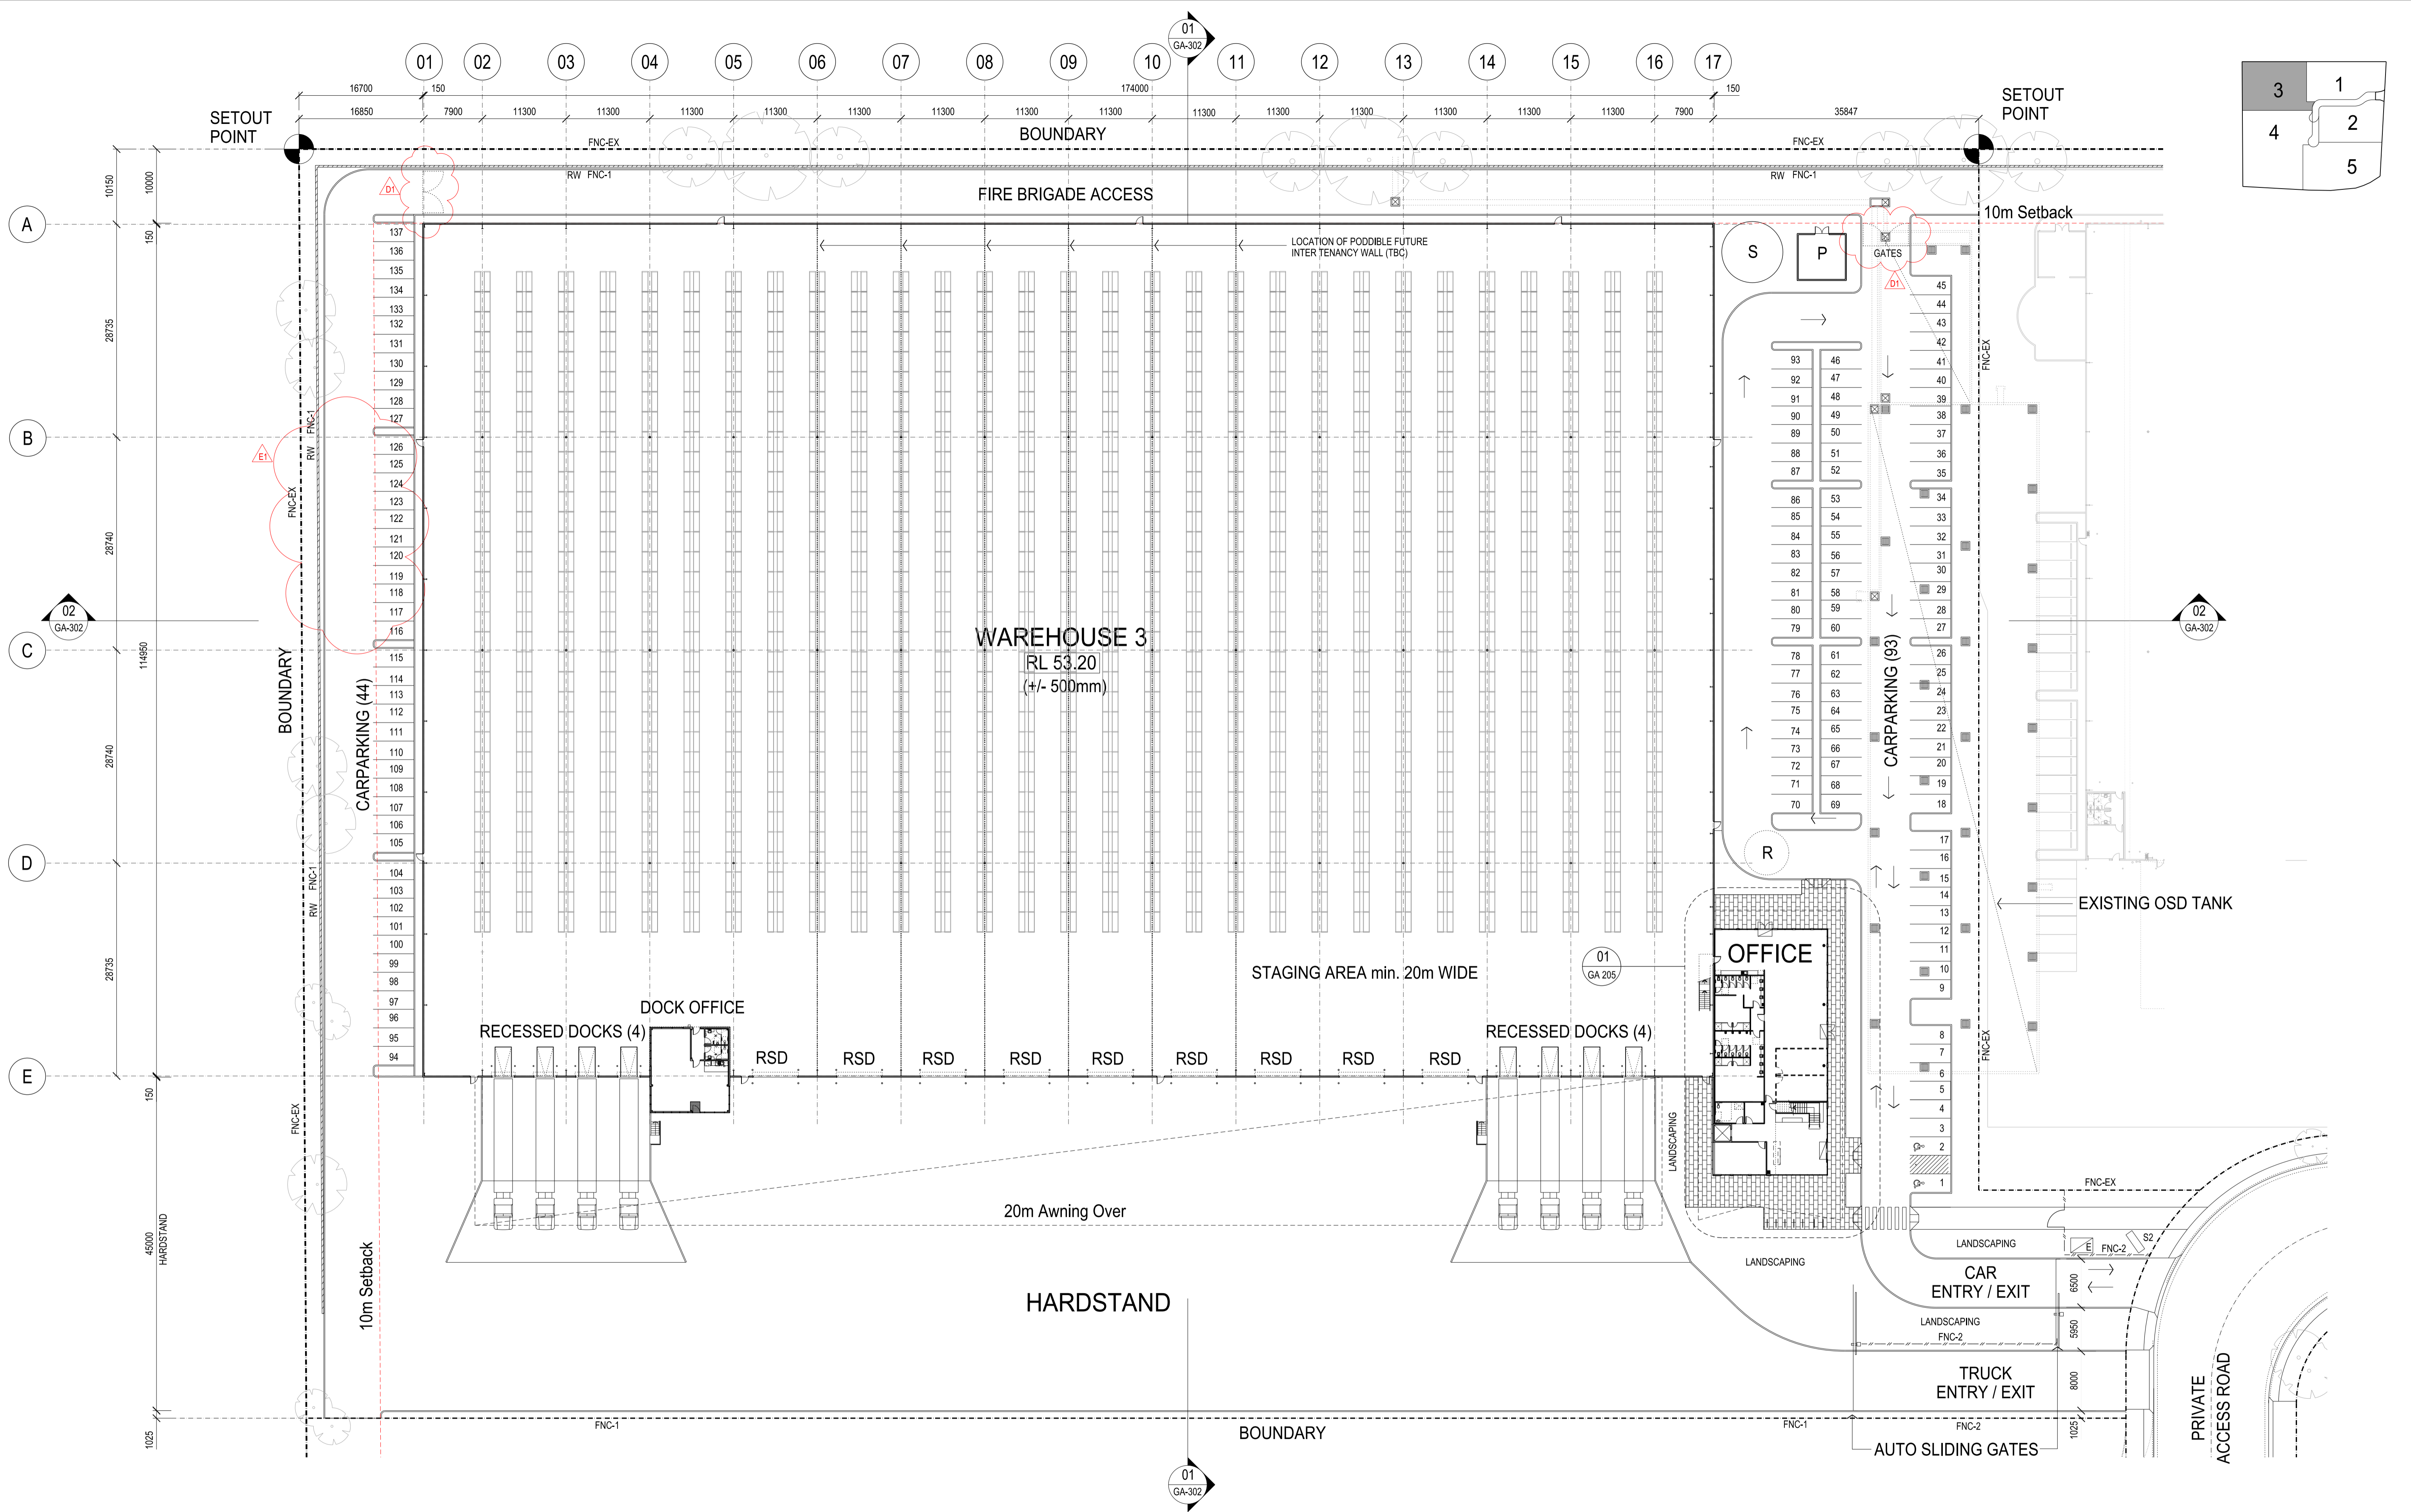


**FOR CONTRACT**

These designs, plans & specifications and the copyright therein are the property of the Architect and must not be used, reproduced or copied wholly or in part without the written permission of this office.

FIGURED DIMENSIONS TO BE USED IN PREFERENCE TO SCALING. ALL DIMENSIONS TO BE CHECKED ON SITE

THIS DOCUMENT NOT TO BE USED FOR CONSTRUCTION UNLESS SIGNED & ISSUED FOR CONSTRUCTION

ISSUE	REV.	DESCRIPTION	DATE
E	01	ISSUE FOR CONTRACT	22.05.2017
D	01	ISSUE FOR CONTRACT	19.05.2017
C	01	Gates, notes added	03.04.2017
B	01	TENDER ISSUE	31.03.2017
A	01	TENDER ISSUE	24.03.2017
A	01	Notes added	
A	02	Driveway dimensions added	
A	03	Car parking number amended	

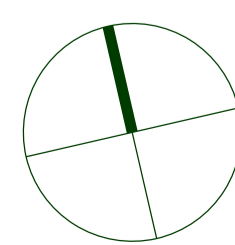


**SBA ARCHITECTS**  
 Commercial Industrial Residential Retail Interior Design  
 Suite 702, 83 Mount Street, North Sydney NSW 2060  
 T 02 9929 9988 F 02 9929 8899  
 E info@sbaarch.com.au W www.sbaarch.com.au

**BUILDER**  
**CLIENT**


**PROJECT**  
**CALIBRE INDUSTRIAL ESTATE**  
 BUILDING 3  
 60 Wallgrove Road, Eastern Creek

**TITLE**  
 LOT 3 - SITE PLAN

DATE 22.05.2015 PROJECT No. 16185  
 SCALE 1:400 @ A1  
 DRAWN SBA  
 CHECKED - DWG No. GA-102 ISSUE  
 APPROVED -

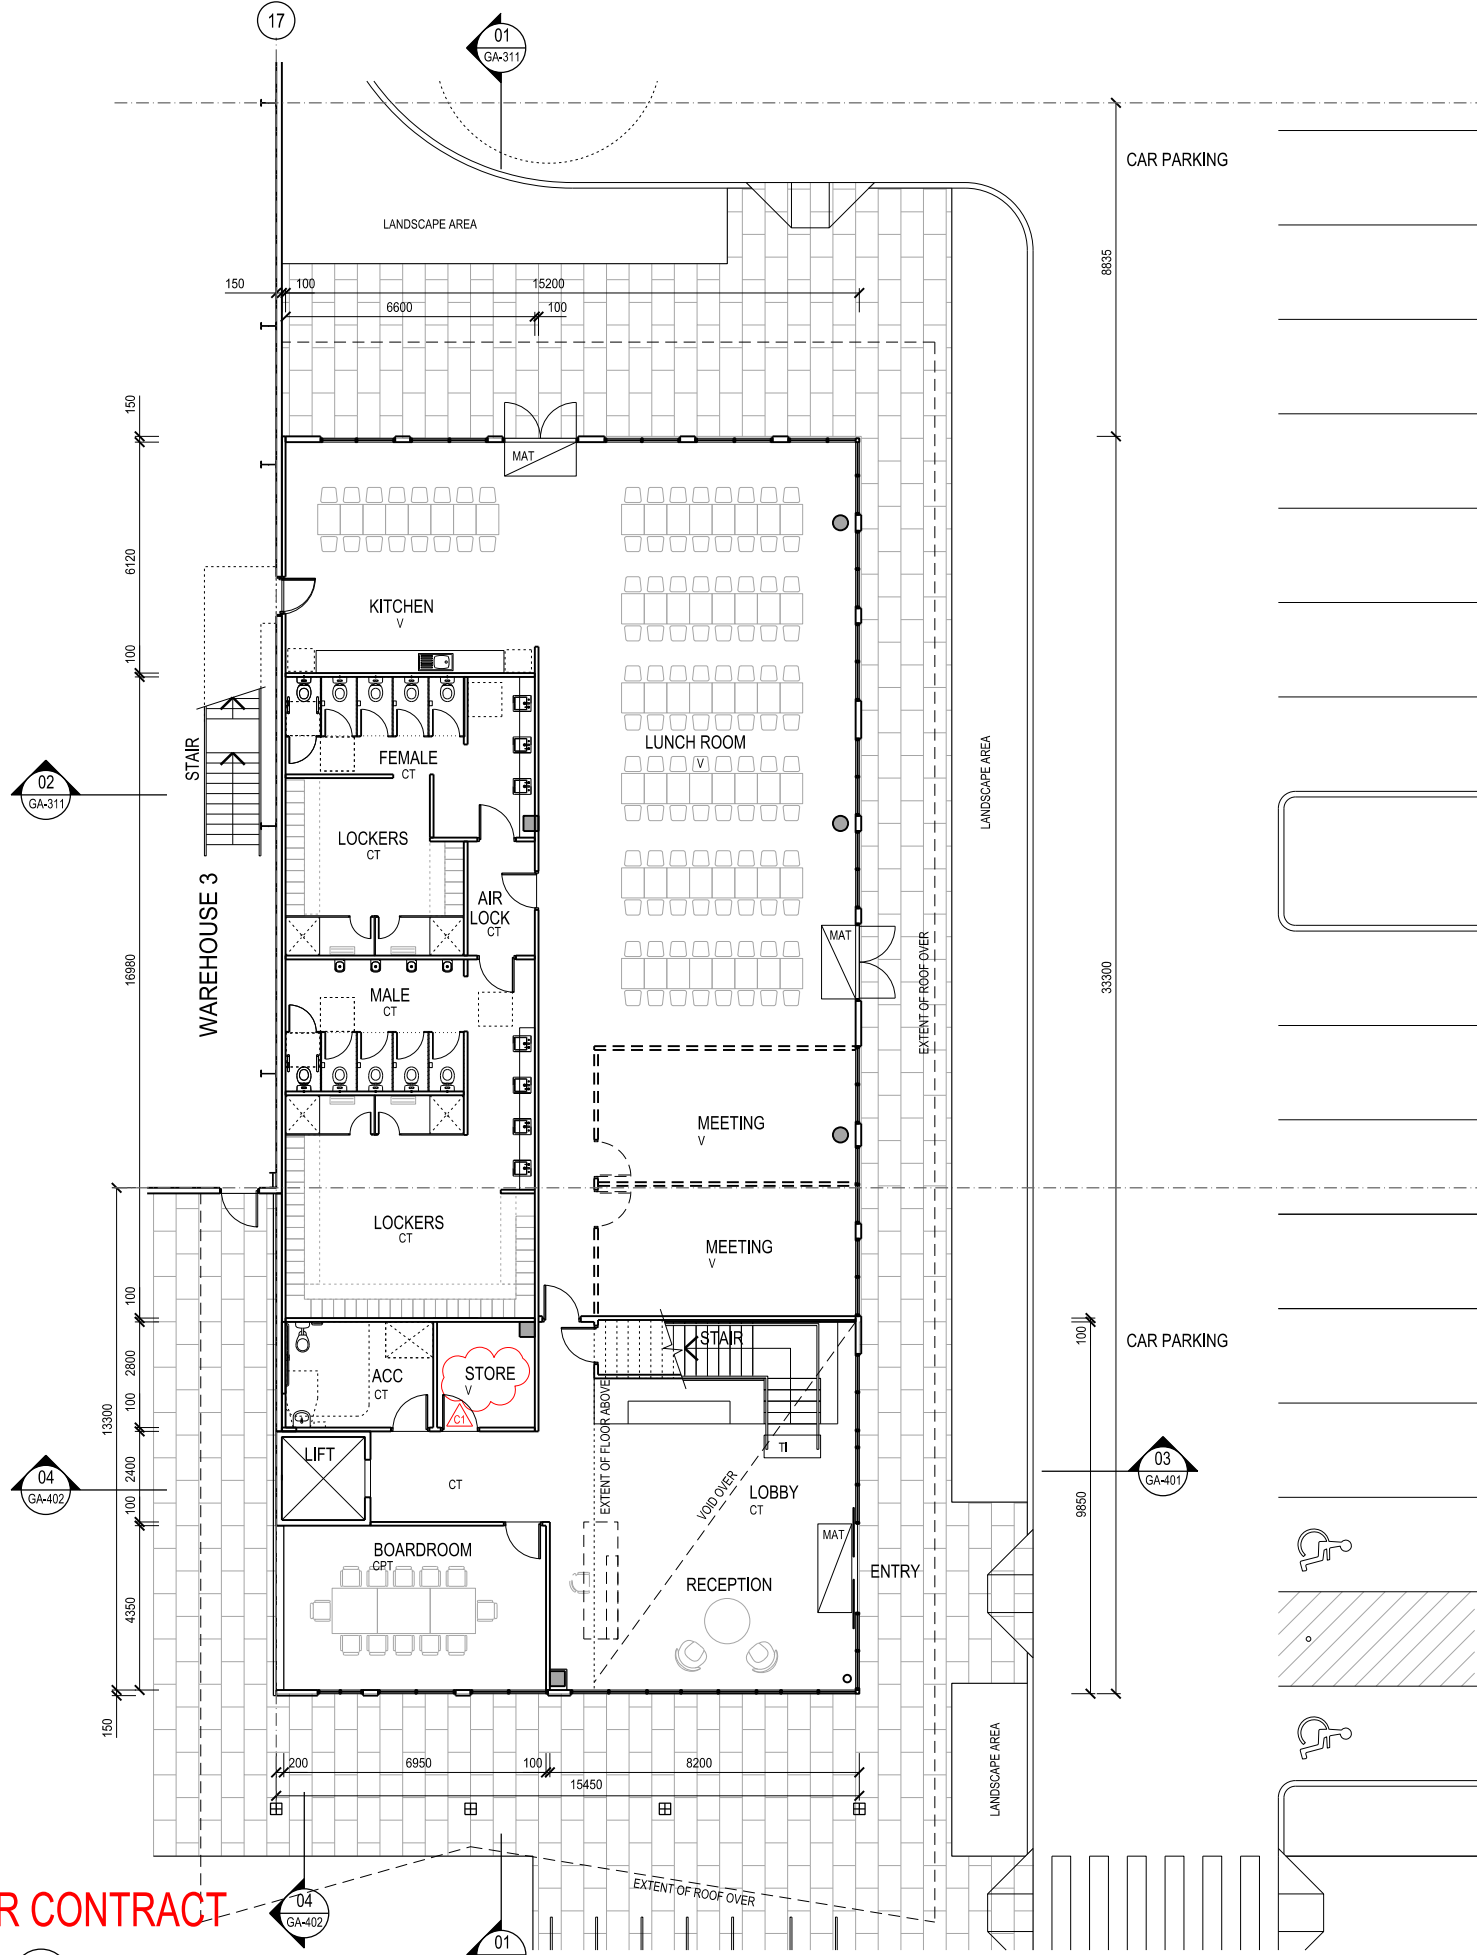

01 OFFICE GROUND FLOOR PLAN 1:100

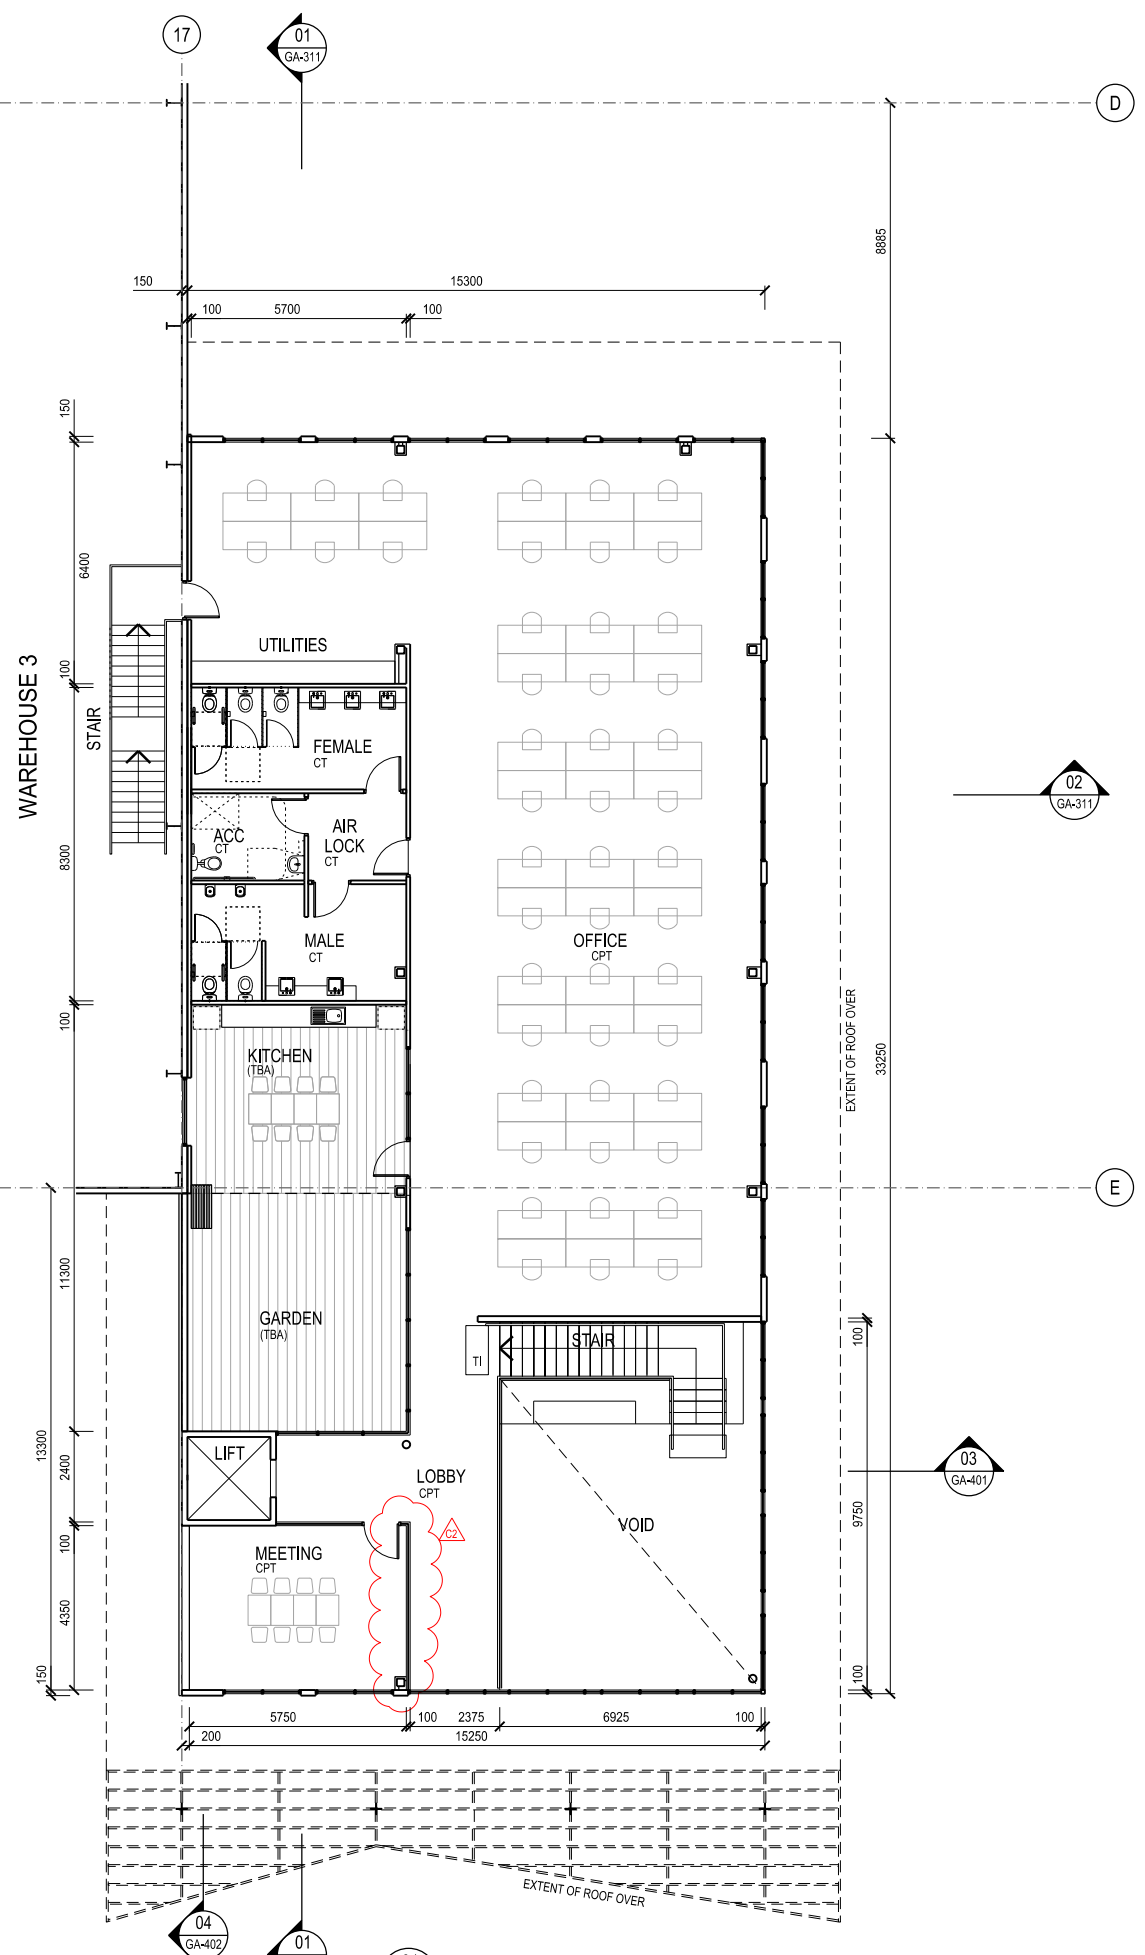

01 OFFICE FIRST FLOOR PLAN 1:100


**FOR CONTRACT**

These designs, plans & specifications and the copyright therein are the property of the Architect and must not be used, reproduced or copied wholly or in part without the written permission of this office.

FIGURED DIMENSIONS TO BE USED IN PREFERENCE TO SCALING. ALL DIMENSIONS TO BE CHECKED ON SITE

THIS DOCUMENT NOT TO BE USED FOR CONSTRUCTION UNLESS SIGNED & ISSUED FOR CONSTRUCTION

ISSUE	REV.	DESCRIPTION	DATE
C	02	ISSUE FOR CONTRACT	19.05.2017
	01	Class parking added	
		Note revised	
B		TENDER ISSUE	31.03.2017
A		TENDER ISSUE	24.03.2017

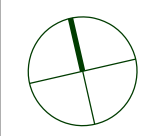

**SBA ARCHITECTS**

Commercial Industrial Residential Retail Interior Design

Suite 702, 83 Mount Street, North Sydney NSW 2060

T 02 9929 9588 F 02 9929 8899  
E info@sbaarch.com.au W www.sbaarch.com.au

**BUILDER**

**CLIENT**

**PROJECT**

**CALIBRE INDUSTRIAL ESTATE**  
BUILDING 3  
60 Wallgrove Road, Eastern Creek

**TITLE**

LOT 3 - OFFICE FLOOR PLANS

DATE	19.08.2015	PROJECT No.	16185
SCALE	1:100 @ A1	DRAWN	SBA
CHECKED	-	DWG No.	GA-205
APPROVED	-	ISSUE	C